
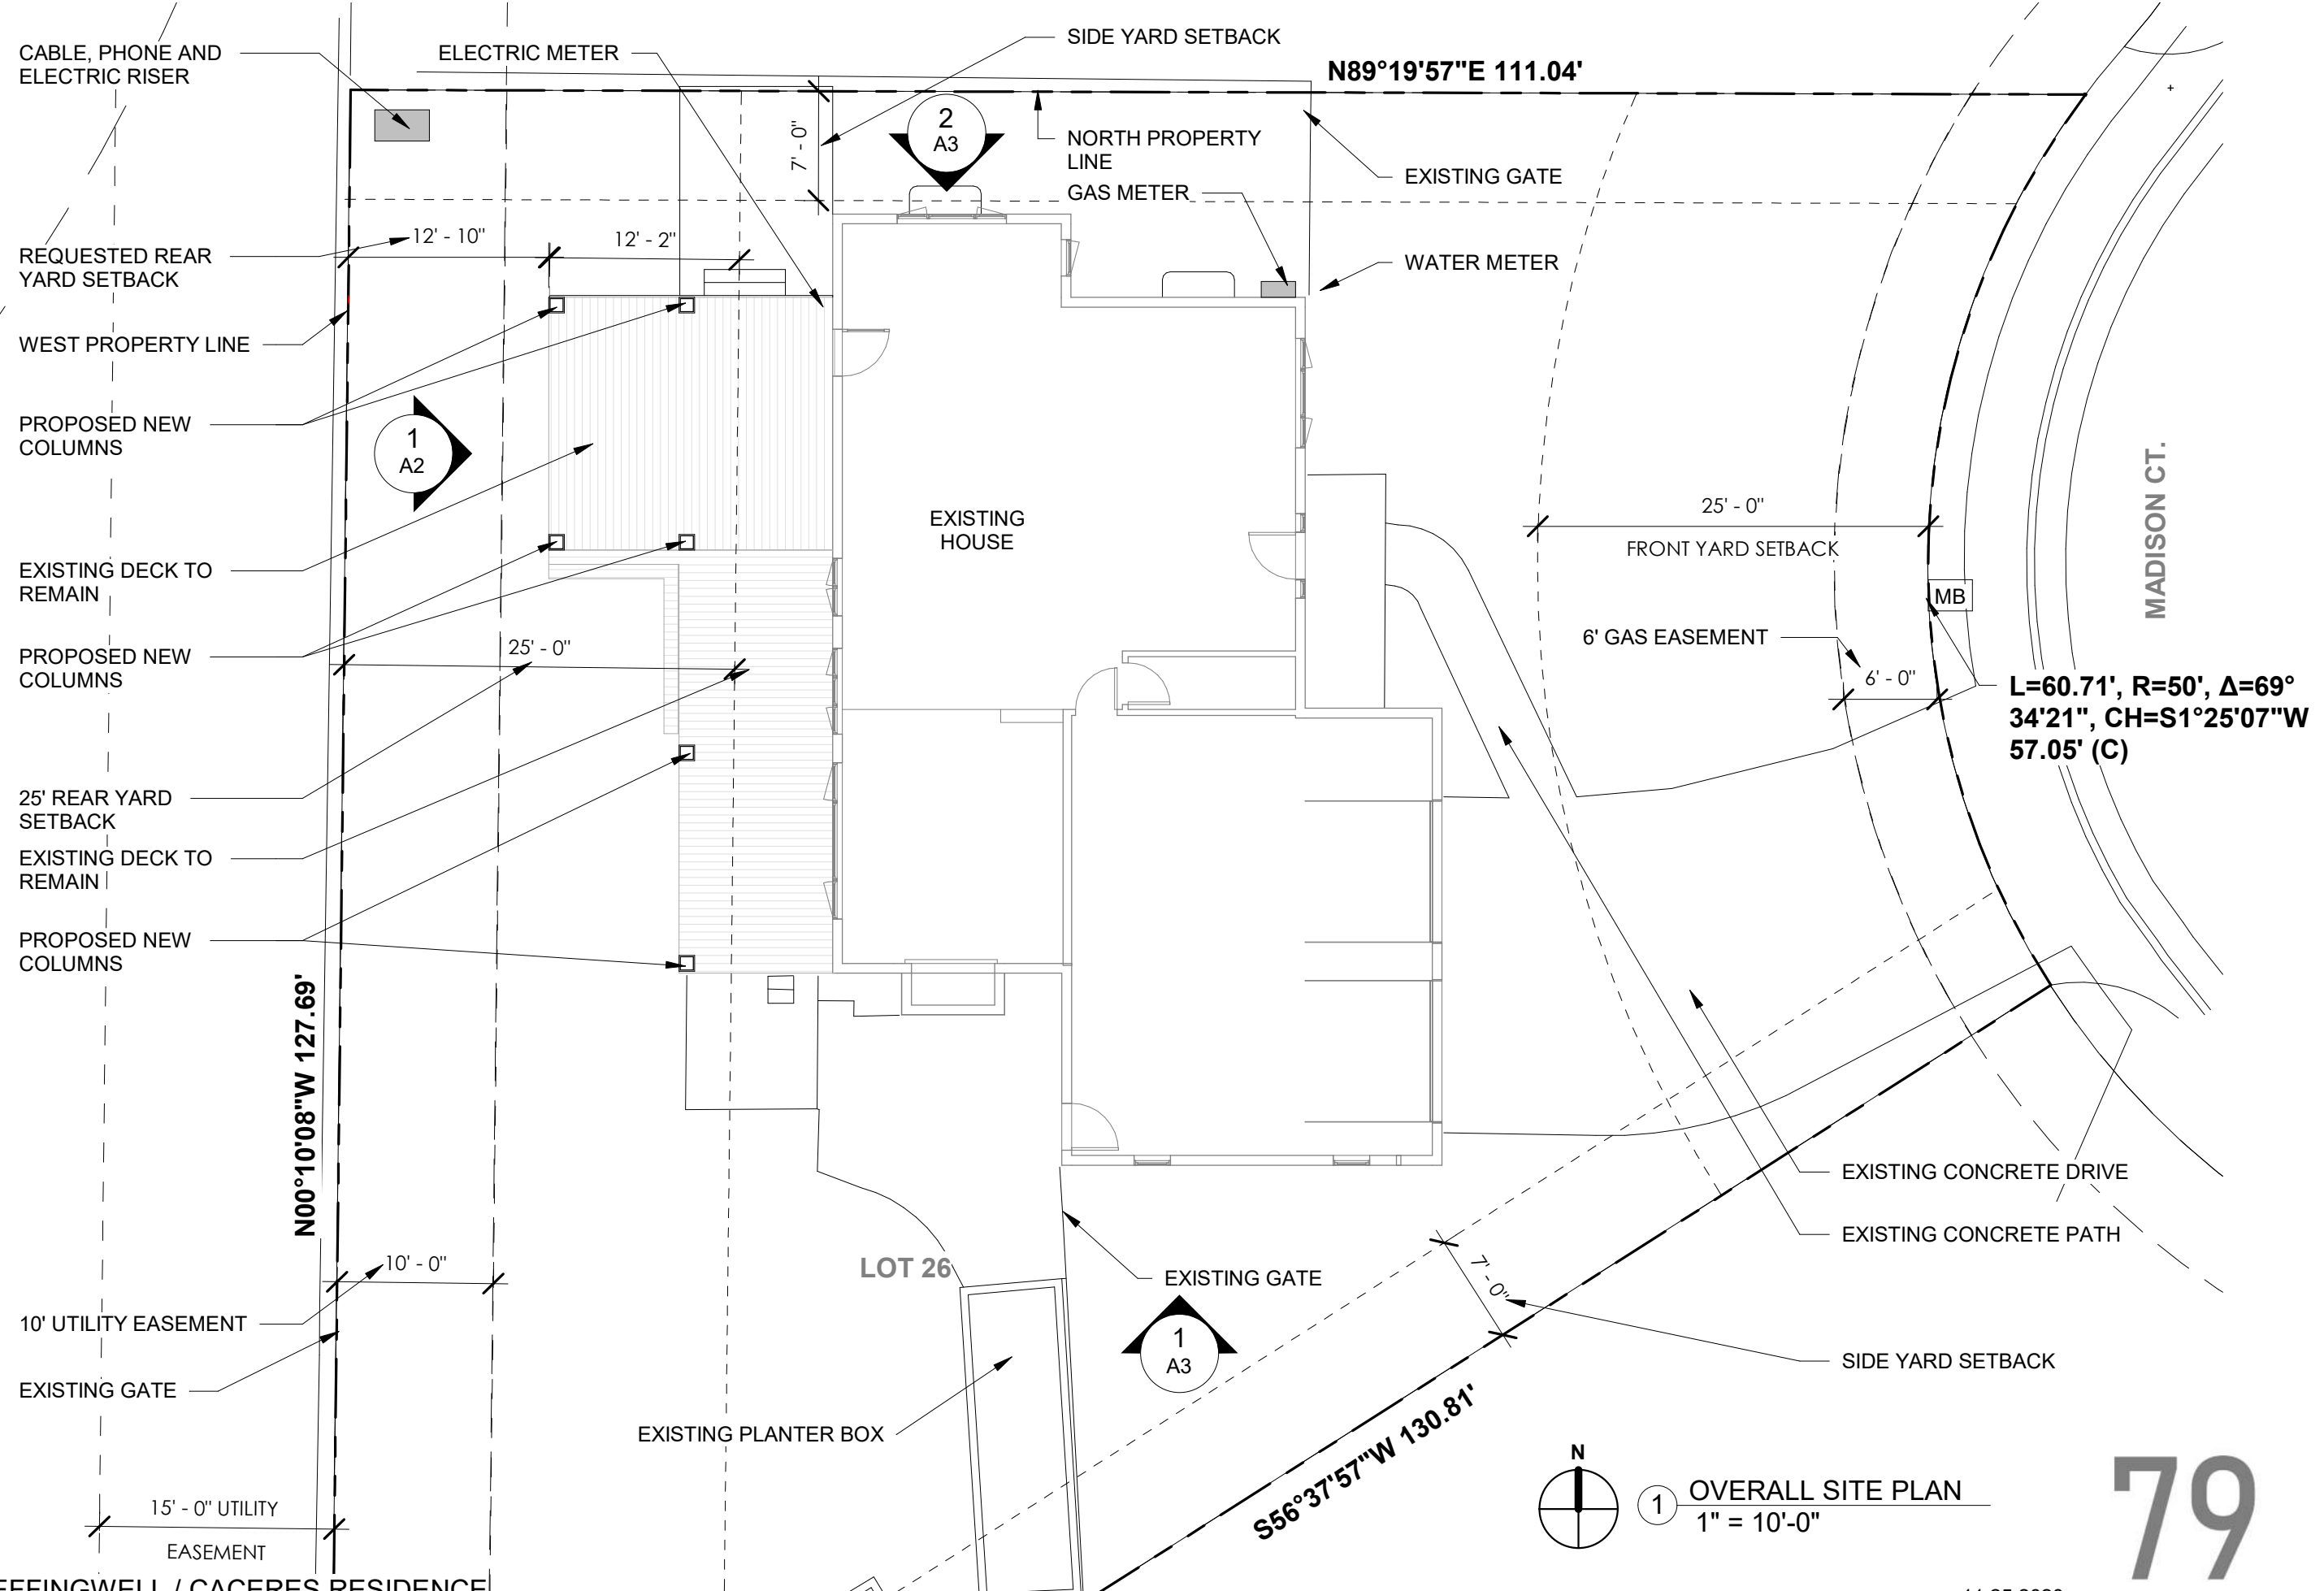


① OVERALL SITE PLAN
1" = 10'-0"

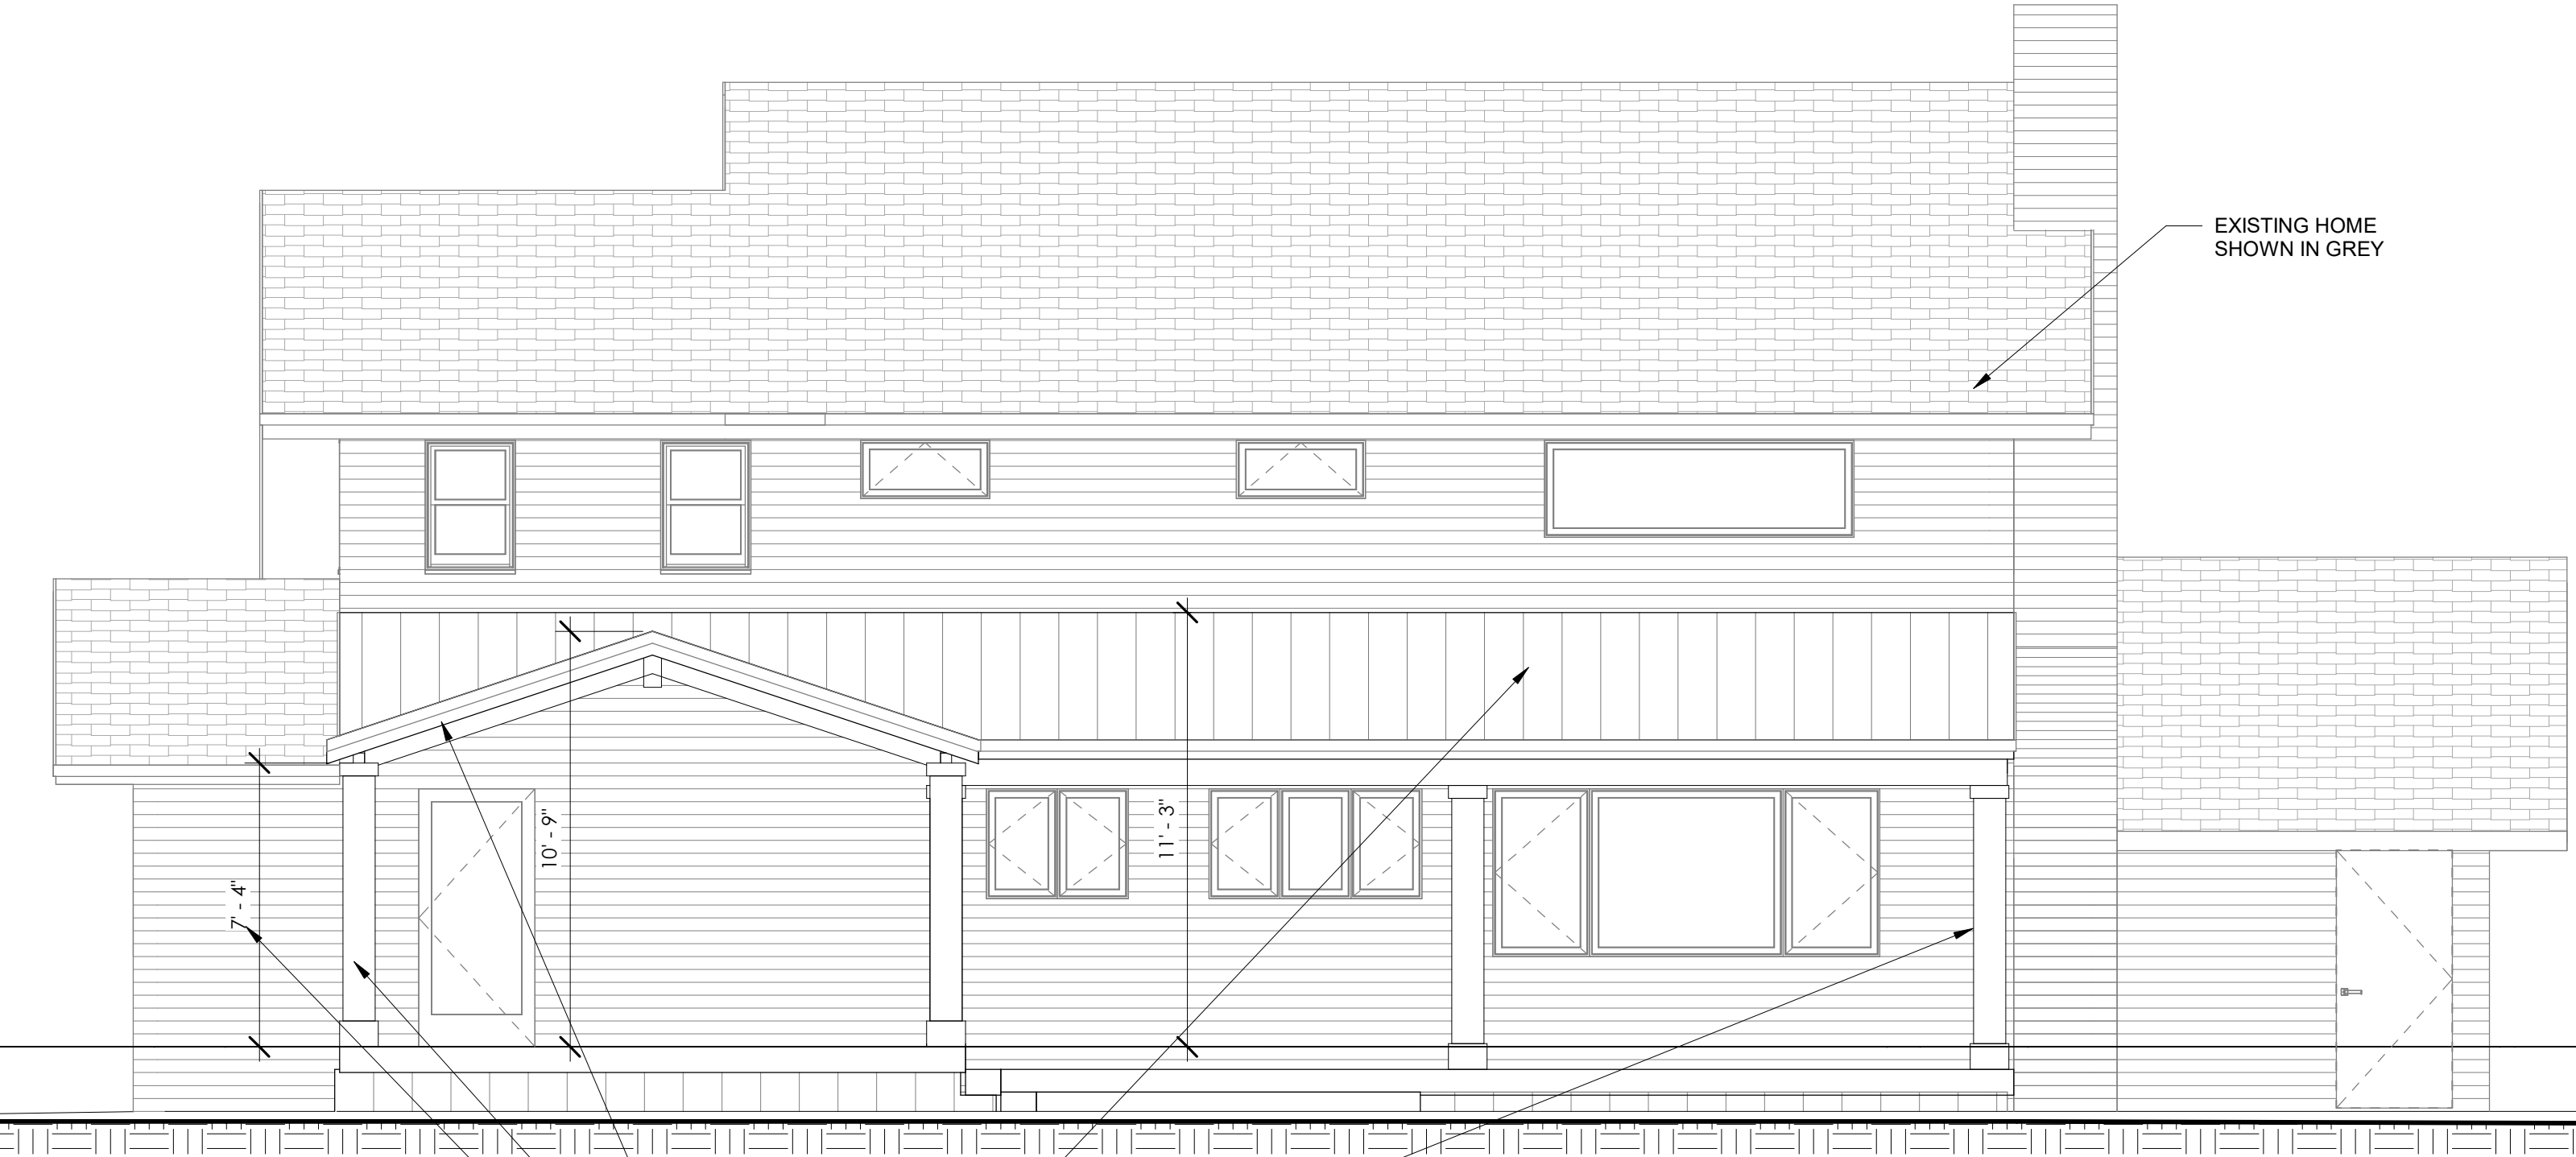

EXISTING HOME
SHOWN IN GREY

PROPOSED NEW STANDING
SEAM ROOF OVER EXISTING
DECK

PROPOSED NEW POSTS, PAINTED

DIMENSIONS SHOWN FROM
EXISTING DECK LEVEL, TYPICAL

1 PROPOSED WEST ELEVATION
1/4" = 1'-0"

A2

LEFFINGWELL / CACERES RESIDENCE

1723 MADISON COURT, LOUISVILLE CO 80027

11.25.2020

SETBACK VARIANCE REQUEST

79
DESIGN

