


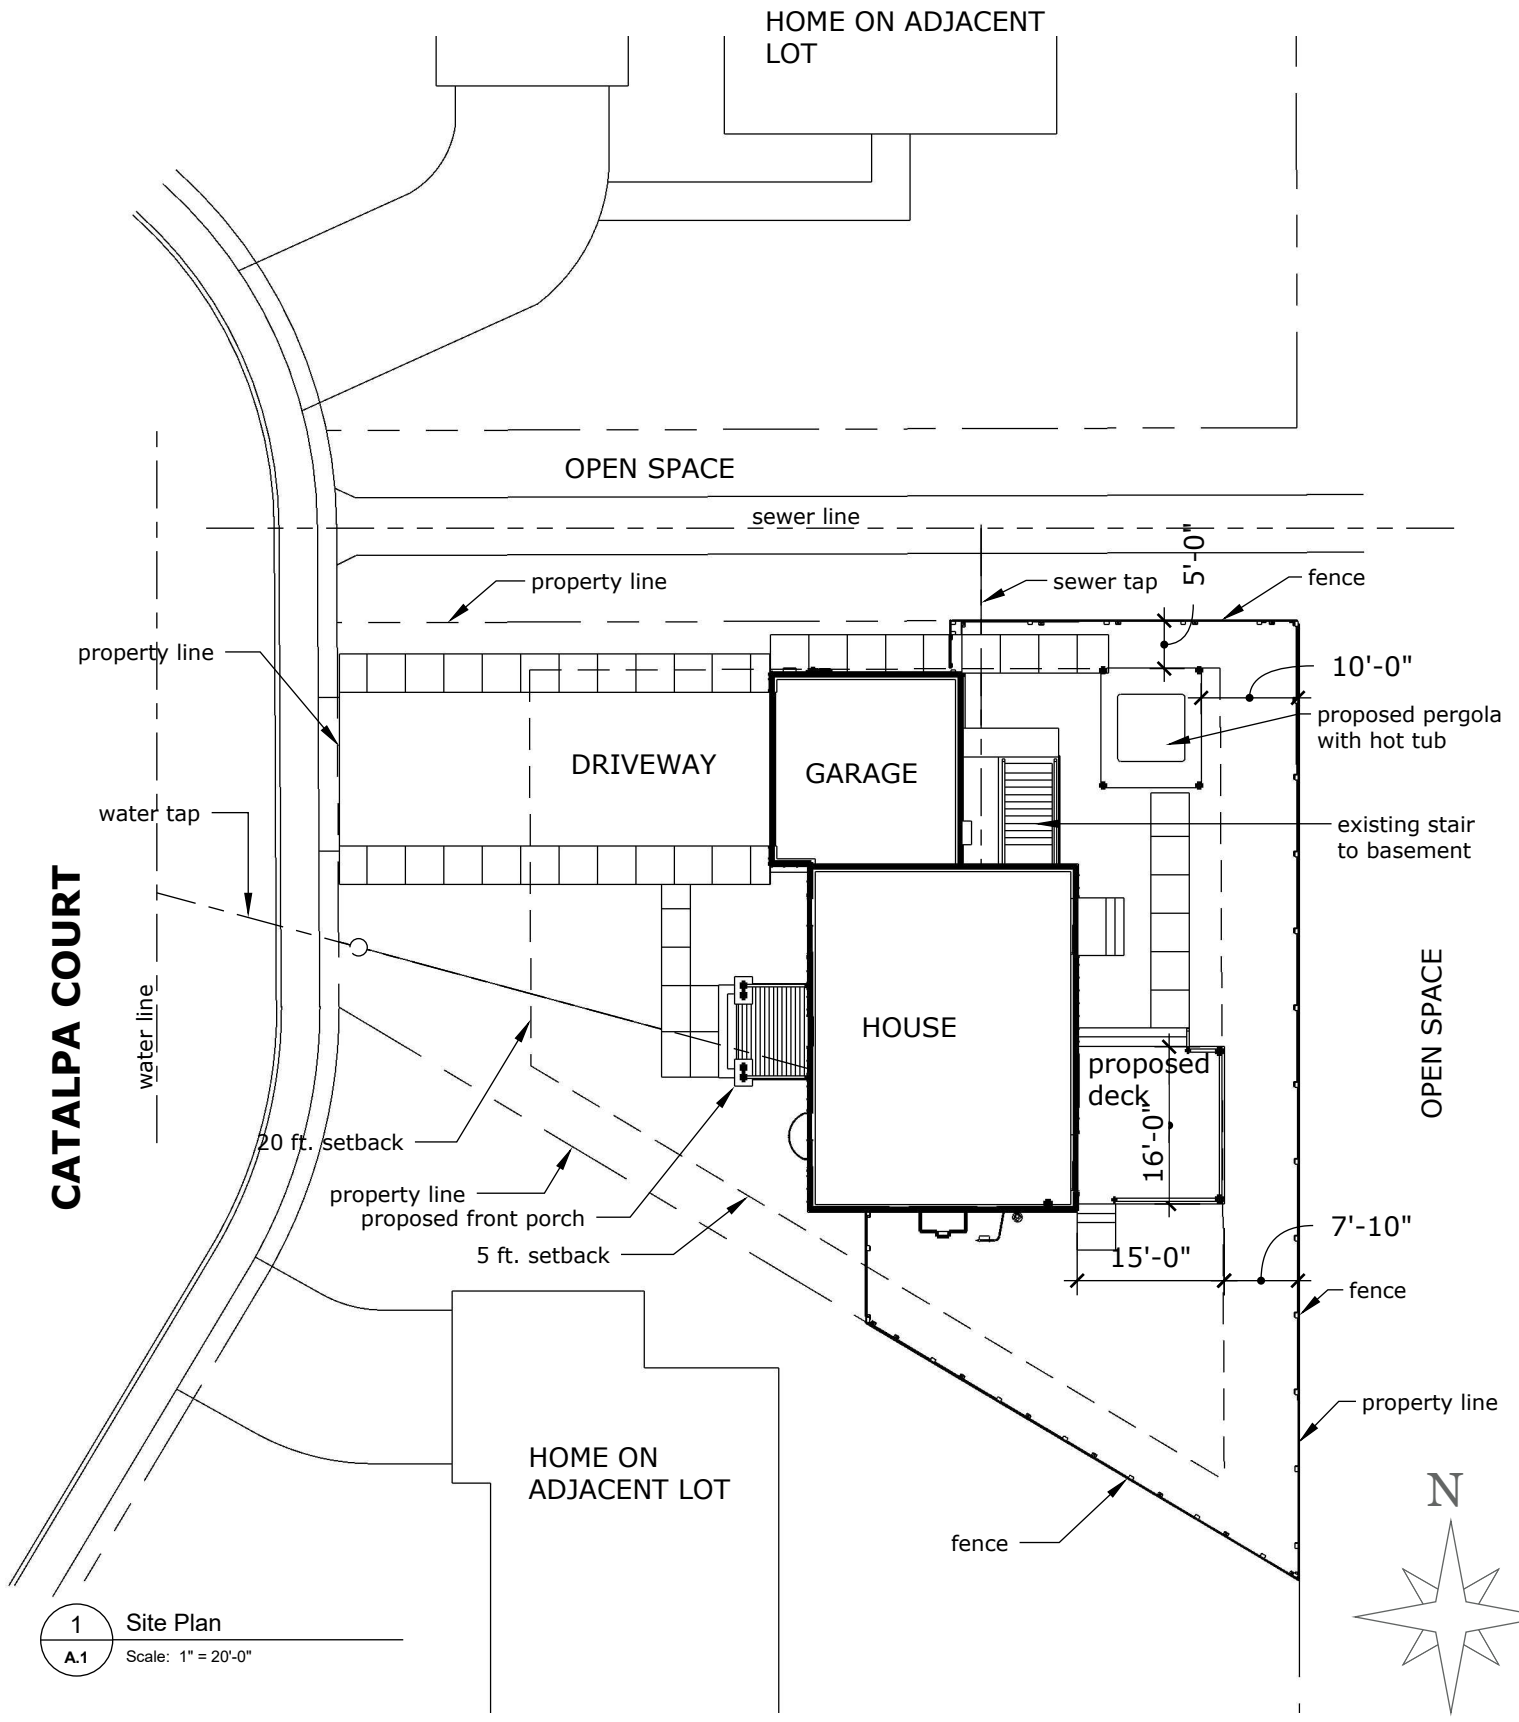

Vaught Residence
476 Catalpa Court
Louisville CO 80027



Handy Wolf Inc
Matthew Wolf, Architect
682 West Juniper Court, Louisville CO 80027
720•272•8654

SITE PLAN

REVISIONS		
	MM/DD/YY	REMARKS
1	8/14/2020	variance submittal
2	8/26/2020	move pergola, add dimensions
3	8/28/2020	adjust rear setback line
4	--/--/--	...
5	--/--/--	...

A

1