
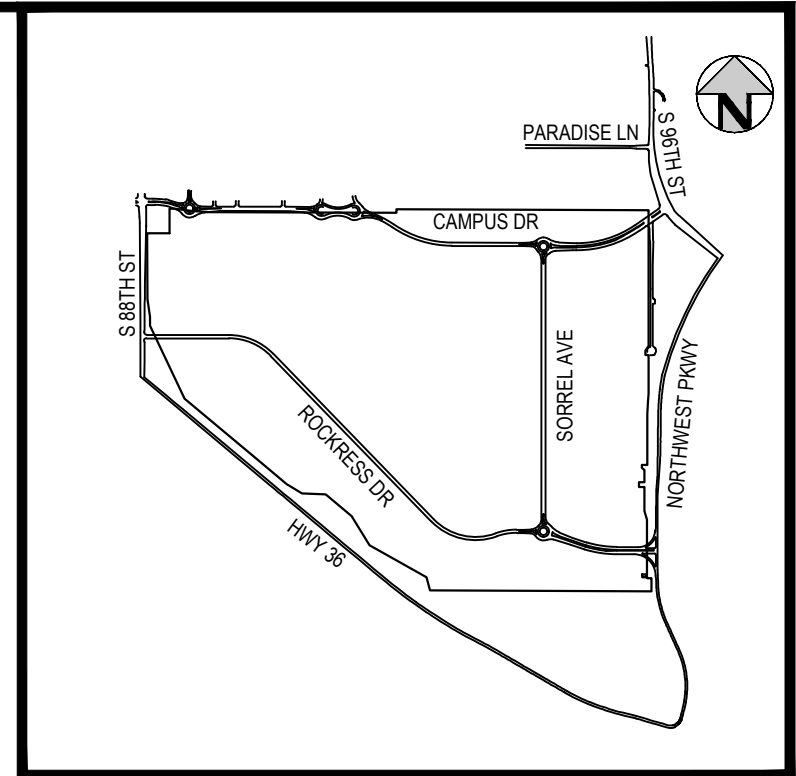


NO CHANGES ARE TO BE MADE TO THIS DRAWING WITHOUT WRITTEN PERMISSION OF HARRIS KOCHER SMITH.

Project: P190100ENGINEERINGDEVELOPMENT & FILL MAP - TOTAL SITE DWG Layout LAYOUT1
Project: MON 07/22/2023 11:17 PM
By: Tim Sawyer

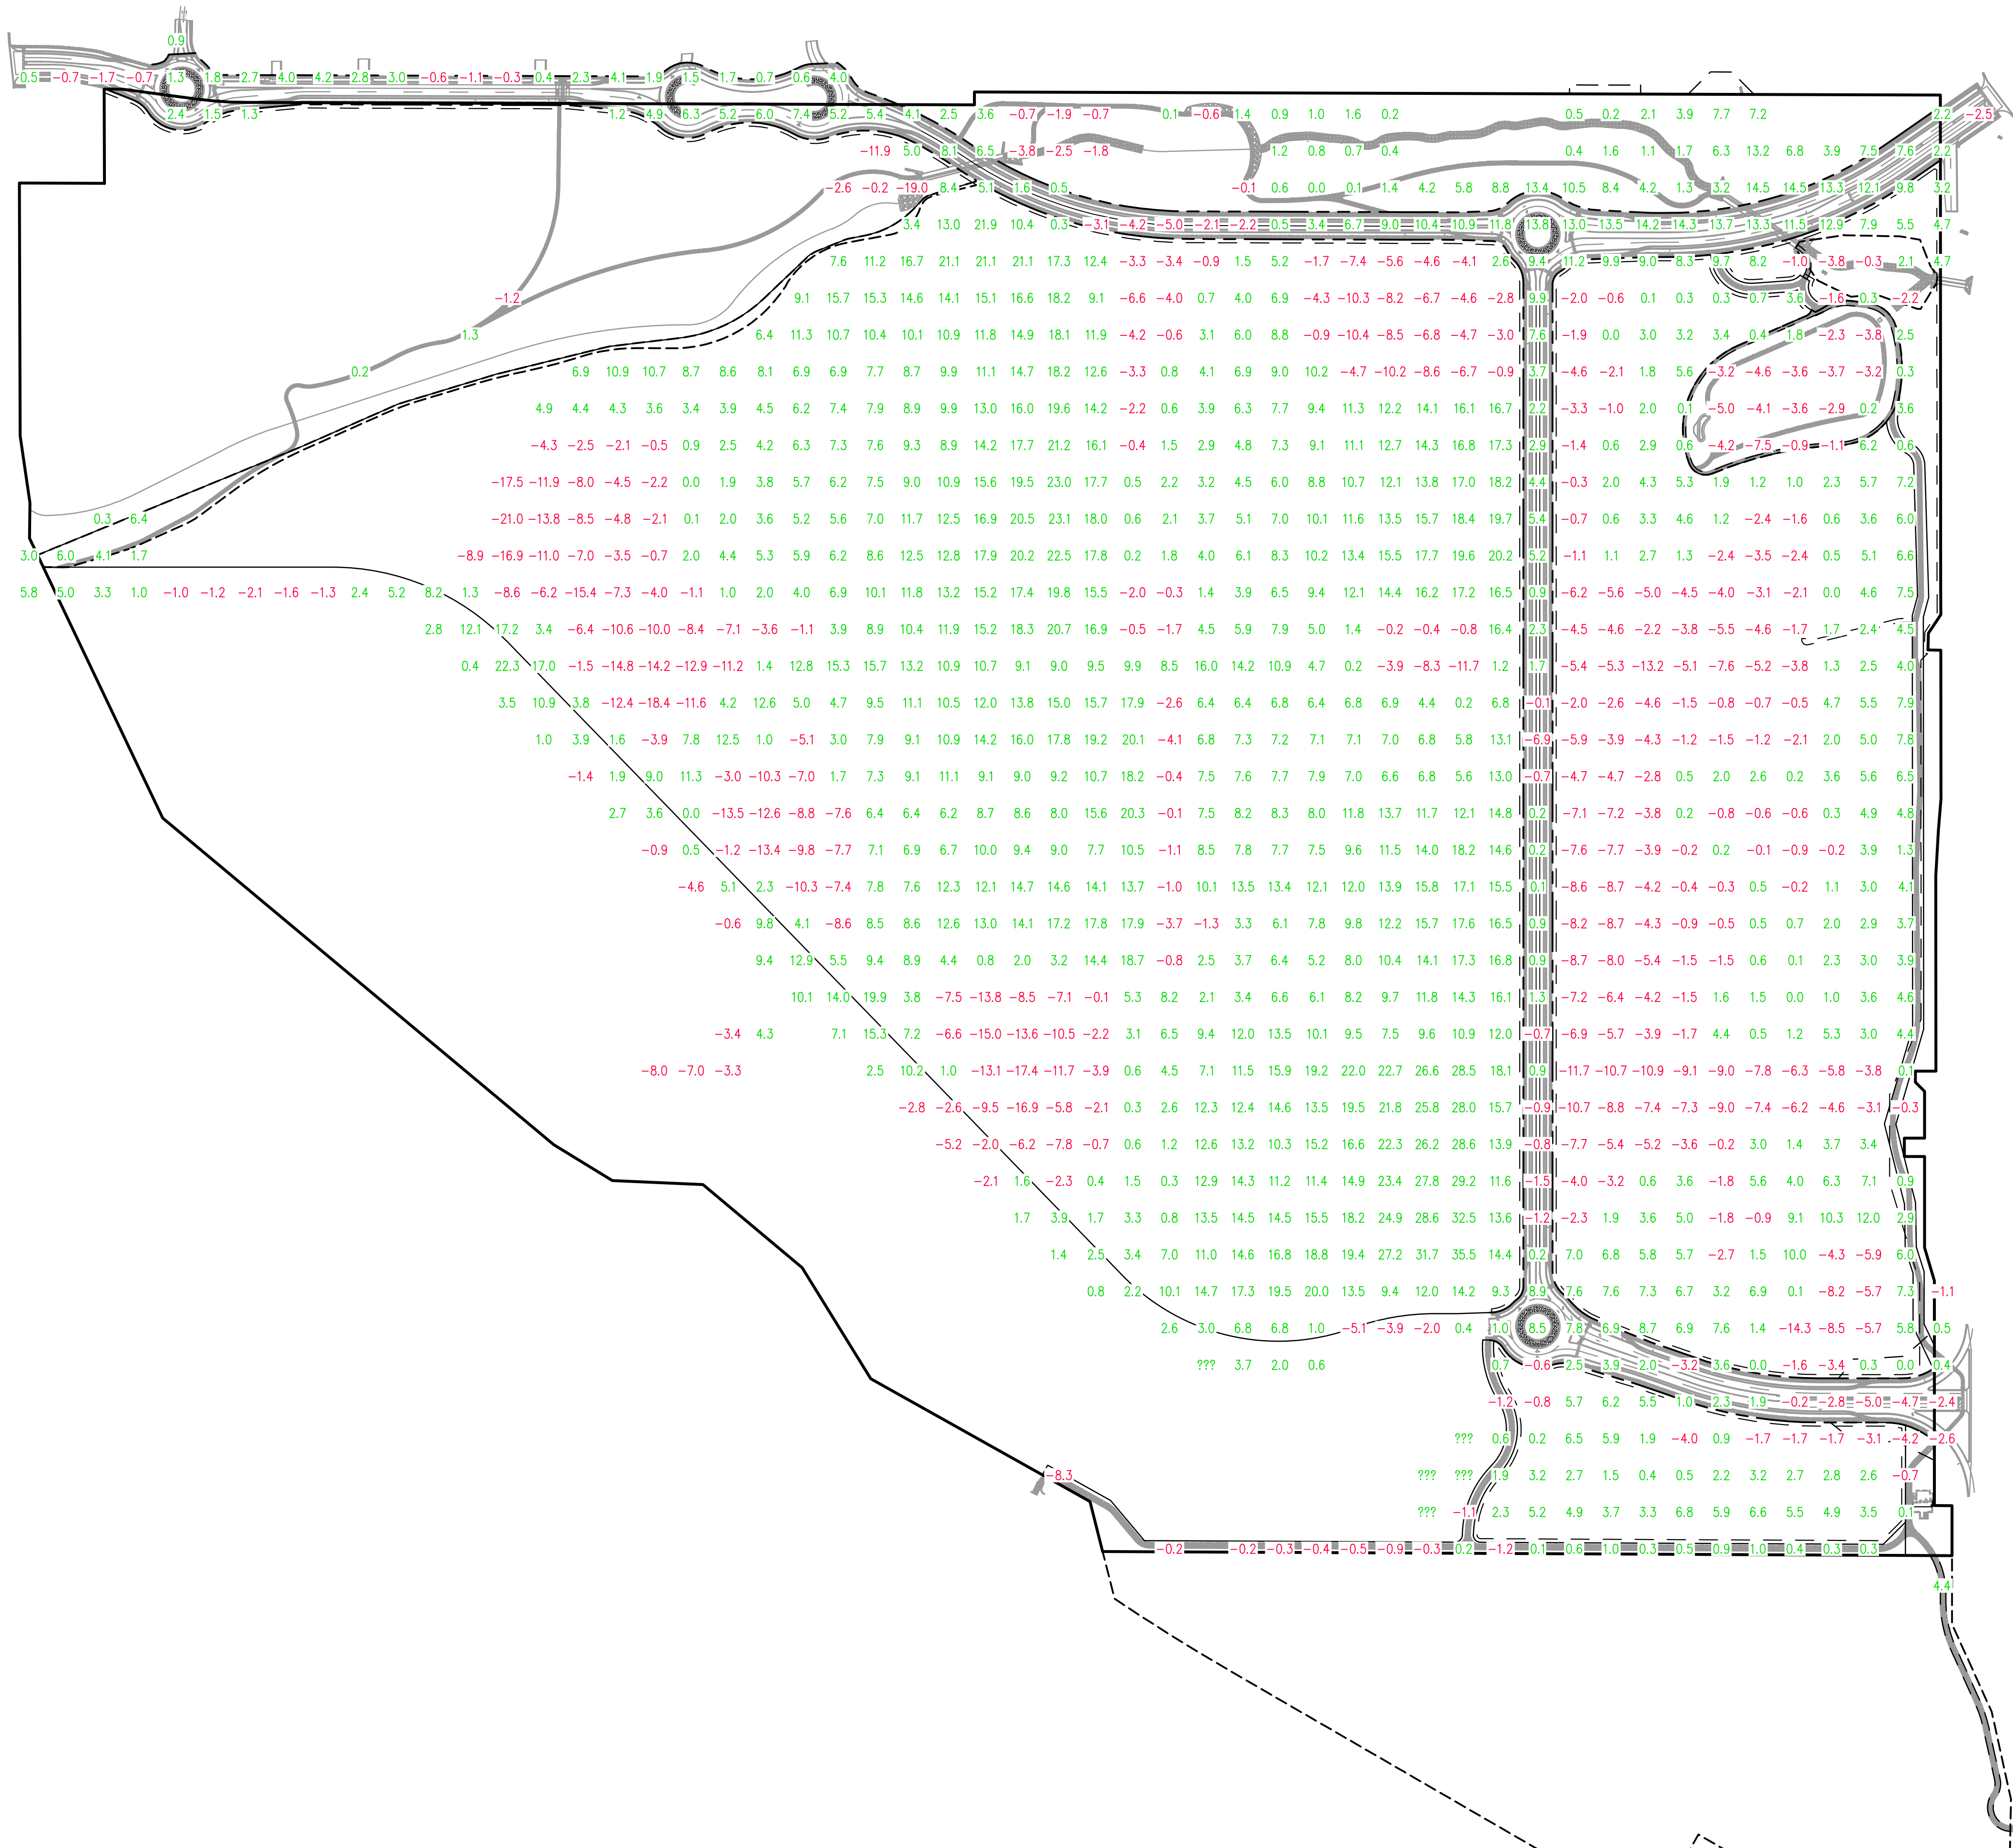

KEY MAP
1"=2000'

REDTAIL RIDGE TOTAL SITE - CUT & FILL MAP

SCALE: 1"=250'