


AMENDMENT CHANGES

- 1) Updated planning areas to better align with the platted boundaries based on the Health Park Subdivision Filling 6 Final Plat
- 2) Updated built square footage based on PUDs filed to date
- 3) Removed future expansions and build-able square footage
- 4) Updated the building area summary table to remove all future build-able square footage and updated the total maximum buildout to match what is currently built on campus
- 5) Added Planning Area restrictions to general notes
- 6) Added new dedicated land zone

- 1) Updated planning areas to better align with the platted boundaries based on the Health Park Subdivision Filling #6 Final Plat
- 2) Updated built square footage based on PUDs filed to date
- 3) Removed future expansions and build-able square footage
- 4) Updated the building area summary table to remove all future build-able square footage and updated the total maximum buildout to match what is currently built on campus
- 5) Added Planning Area restrictions to general notes
- 6) Added new dedicated land zone

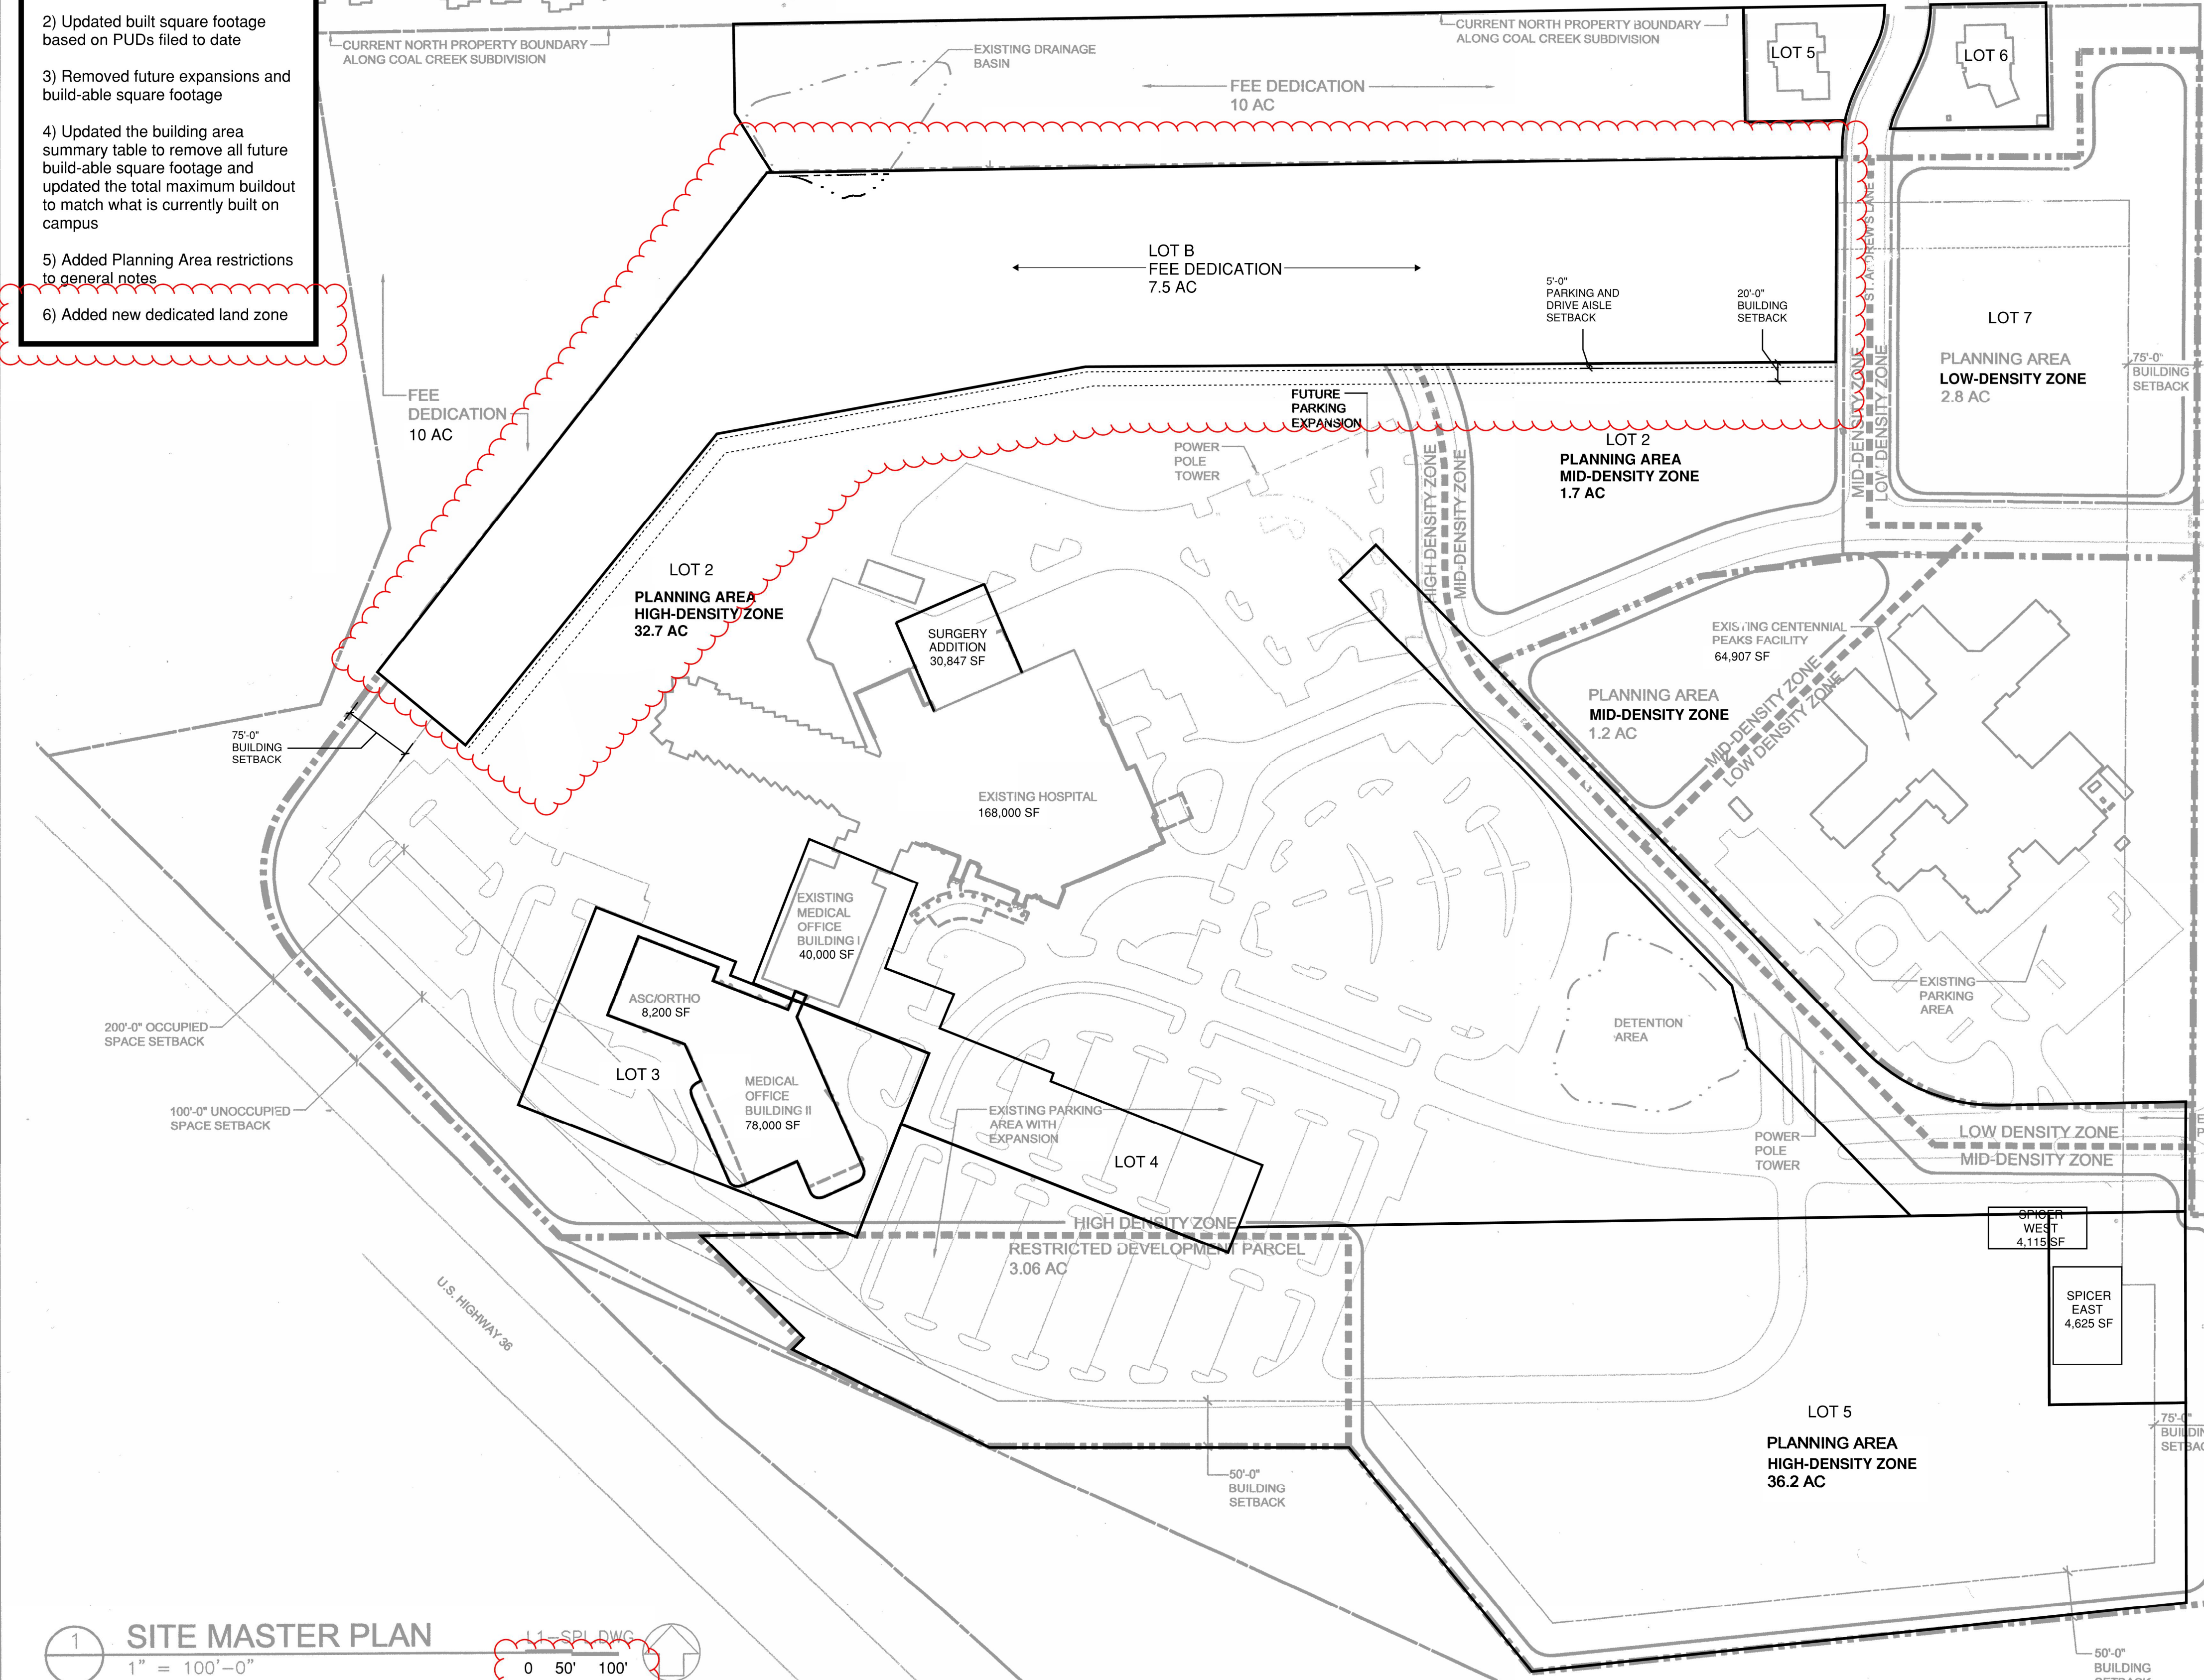

SHEET NUMBER:
1 OF 1

LOT 8 SHALL BE DEDICATED TO THE CITY OF LOUISVILLE AS OPEN SPACE IN ACCORDANCE WITH THE [INSERT AGREEMENT NAME AND DATE] RECORDED WITH THE BOULDER COUNTY CLERK AND RECORDER UNDER RECEPTION NUMBER [INSERT RECEPTION NUMBER]. THE OPEN SPACE SHALL BE MANAGED AS OPEN SPACE-PRESERVED LAND AS DEFINED UNDER CITY CHARTER, AND NO TRAILS, TRAIL HEADS, OR OTHER AMENITIES SHALL BE ALLOWED ON THE PARCEL.